


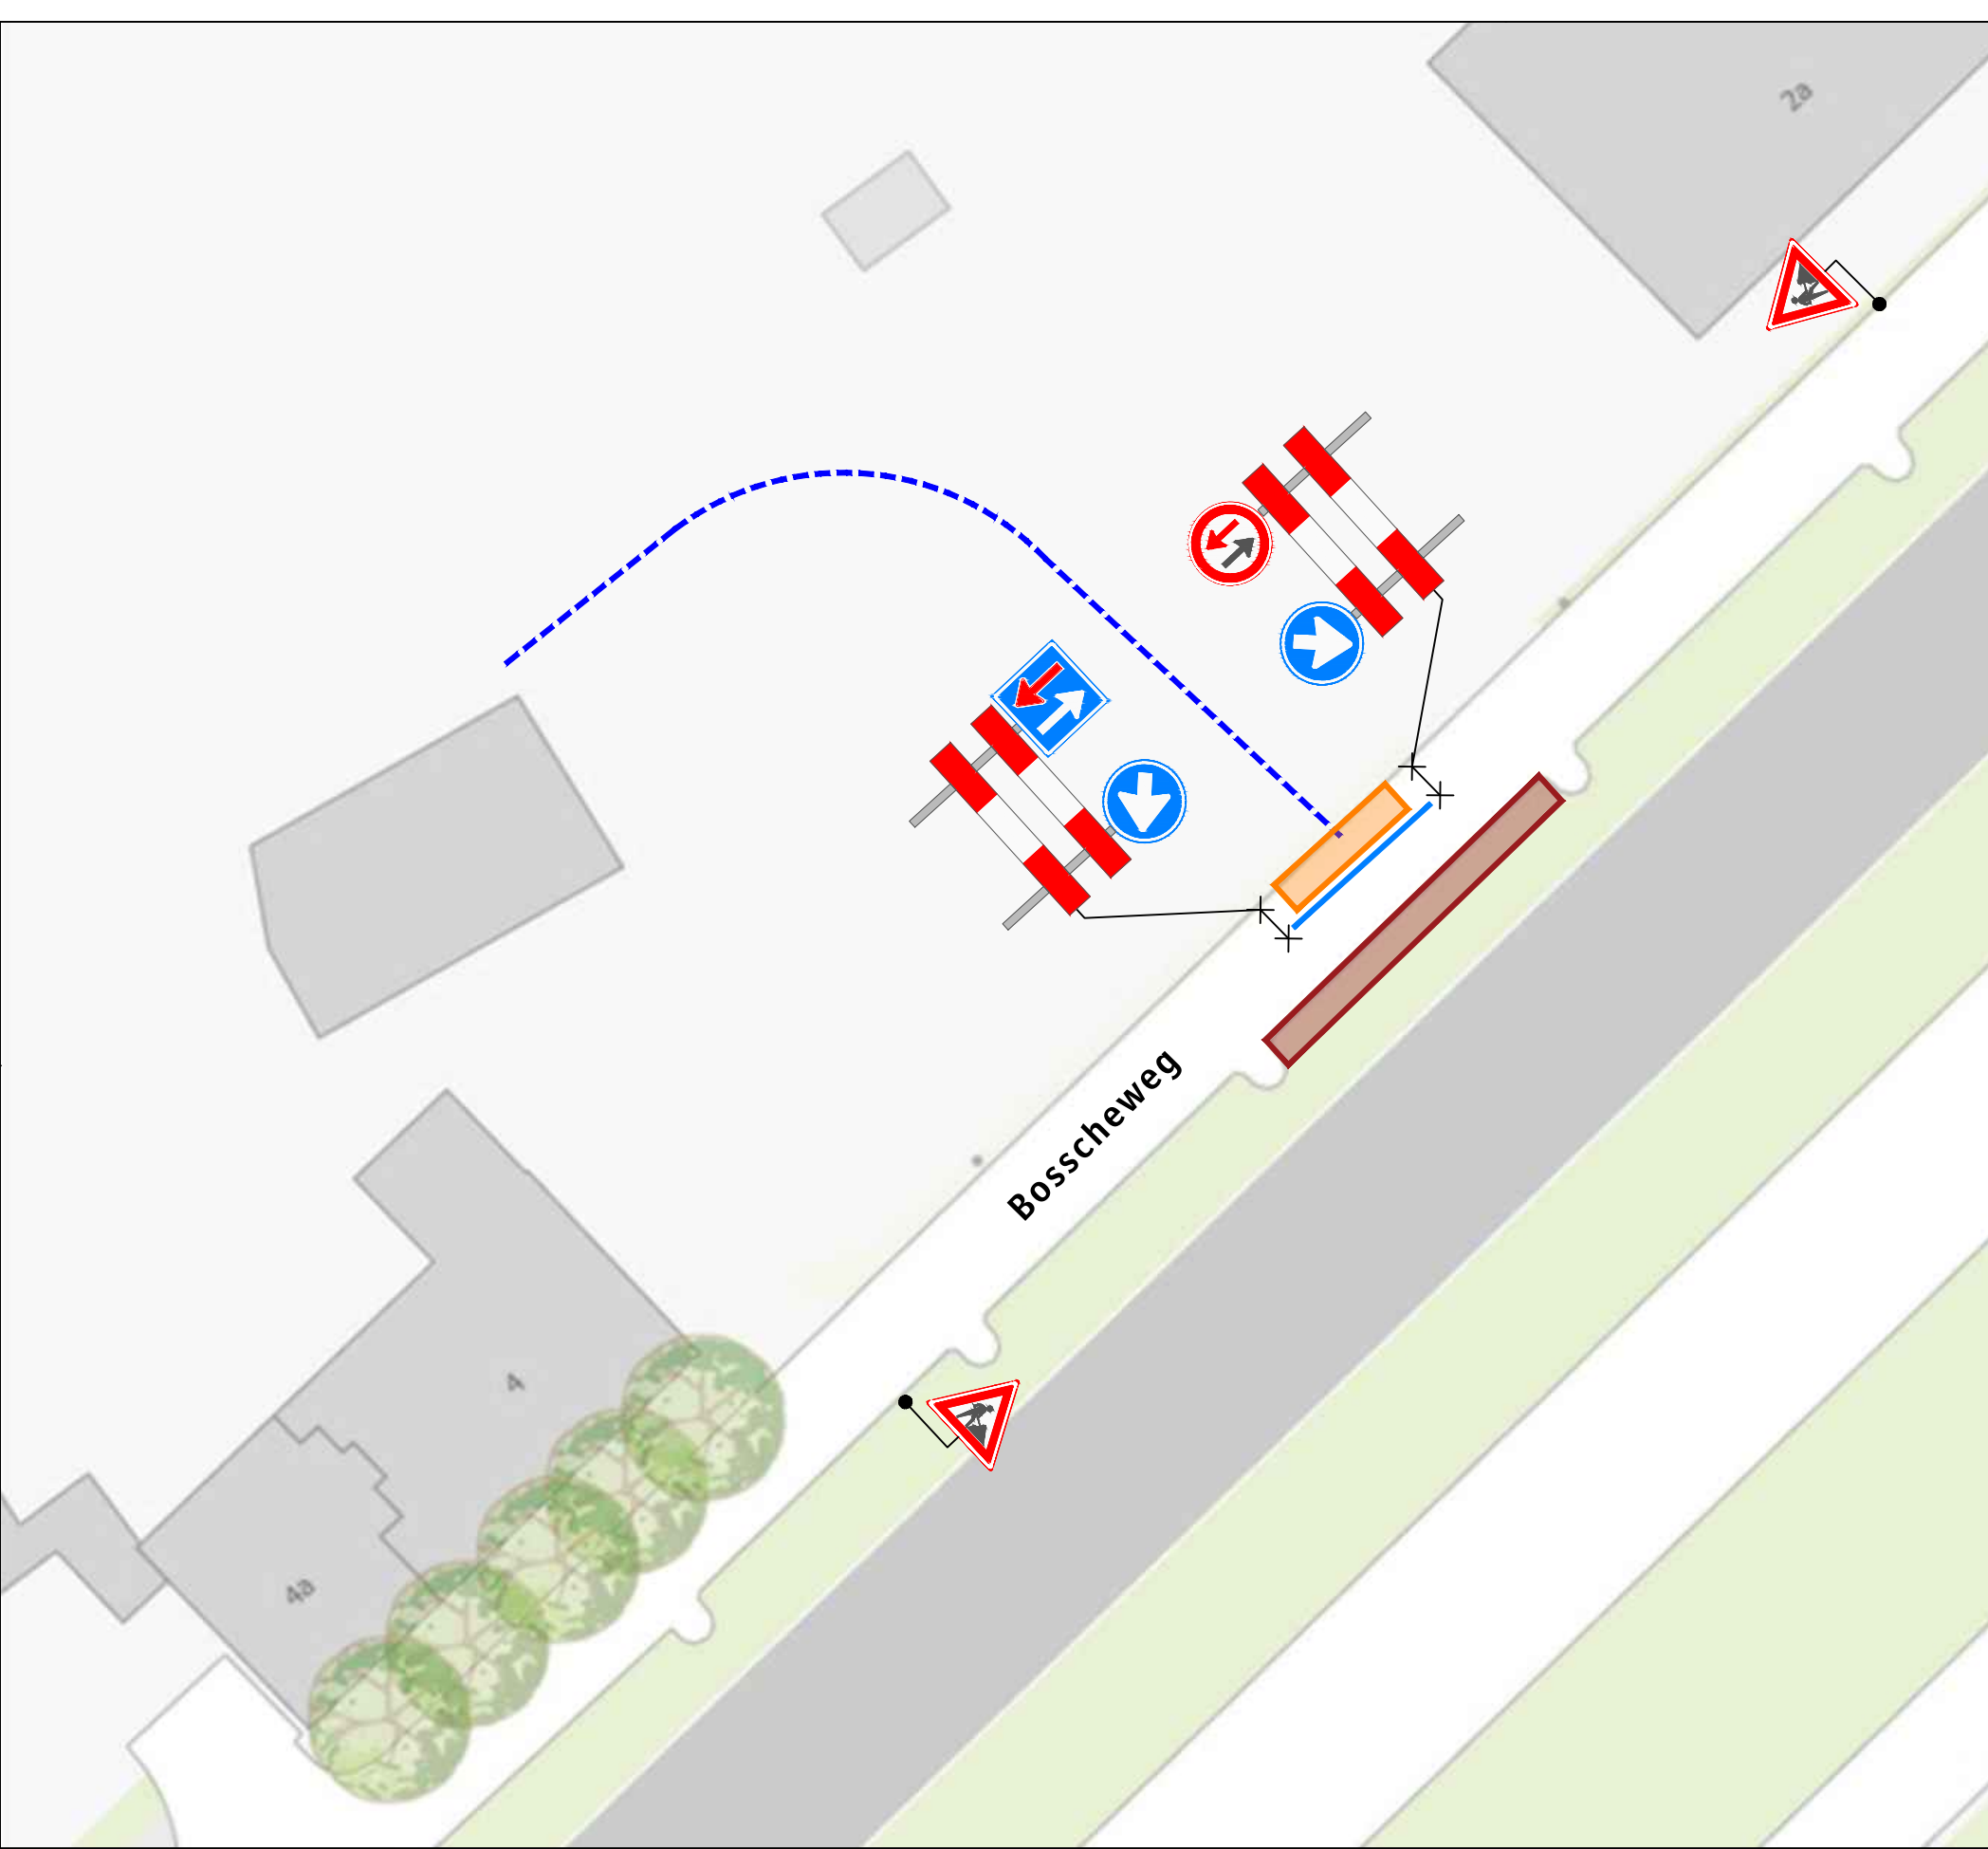

Dwarsdoorsnede

The cross-section diagram shows a road with a width of 3,8m and a height of 3,5m. The road is divided into two sections: a 2,1m wide section for vehicles and a 1,7m wide section for pedestrians. The dimensions are indicated by arrows and text.

Opdrachtgever:	Project:		
	Bosscheweg 4, 5056 PP Berkel-Enschot		
	Onderdeel:		
	Aard werkzaamheden opdr.gever:		
Getekend	: M.D. van der Valk	Datum	: 15-10-2025
Gecontroleerd	: S. Godehardt	Datum	: 15-10-2025
Referentienr.	:	Tekeningnummer:	
Formaat: A3	Schaal: nvt	Status: Concept	
Plaatsing conform CROW 96a en 96b - Conflicterende bebording / bewegwijzering afdekken			

WEDO
VERKEERSTECHNIEK

GOEDGEKEURD
Door Christiaan Delissen op 9:11 am, 11/3/25

N

Berke-Enschot