


**Dit Fietspad
is
dicht
van....
t/m**

The diagram shows a sequence of traffic signs for a bicycle path closure. At the top is a yellow rectangular sign with a black border and a black icon of a person on a bicycle. Below it is a circular prohibition sign with a red border and a white center, featuring a black bicycle icon. This is followed by two sets of red and white rectangular blocks representing a road closure. Below the first set is a circular prohibition sign with a red border and a white center, featuring a black pedestrian icon. Below the second set is another set of red and white rectangular blocks. This is followed by two triangular warning signs with red borders and white centers, each featuring a black icon of a person digging. Finally, at the bottom, is a circular speed limit sign with a red border and a white center, featuring the number '30' in black.

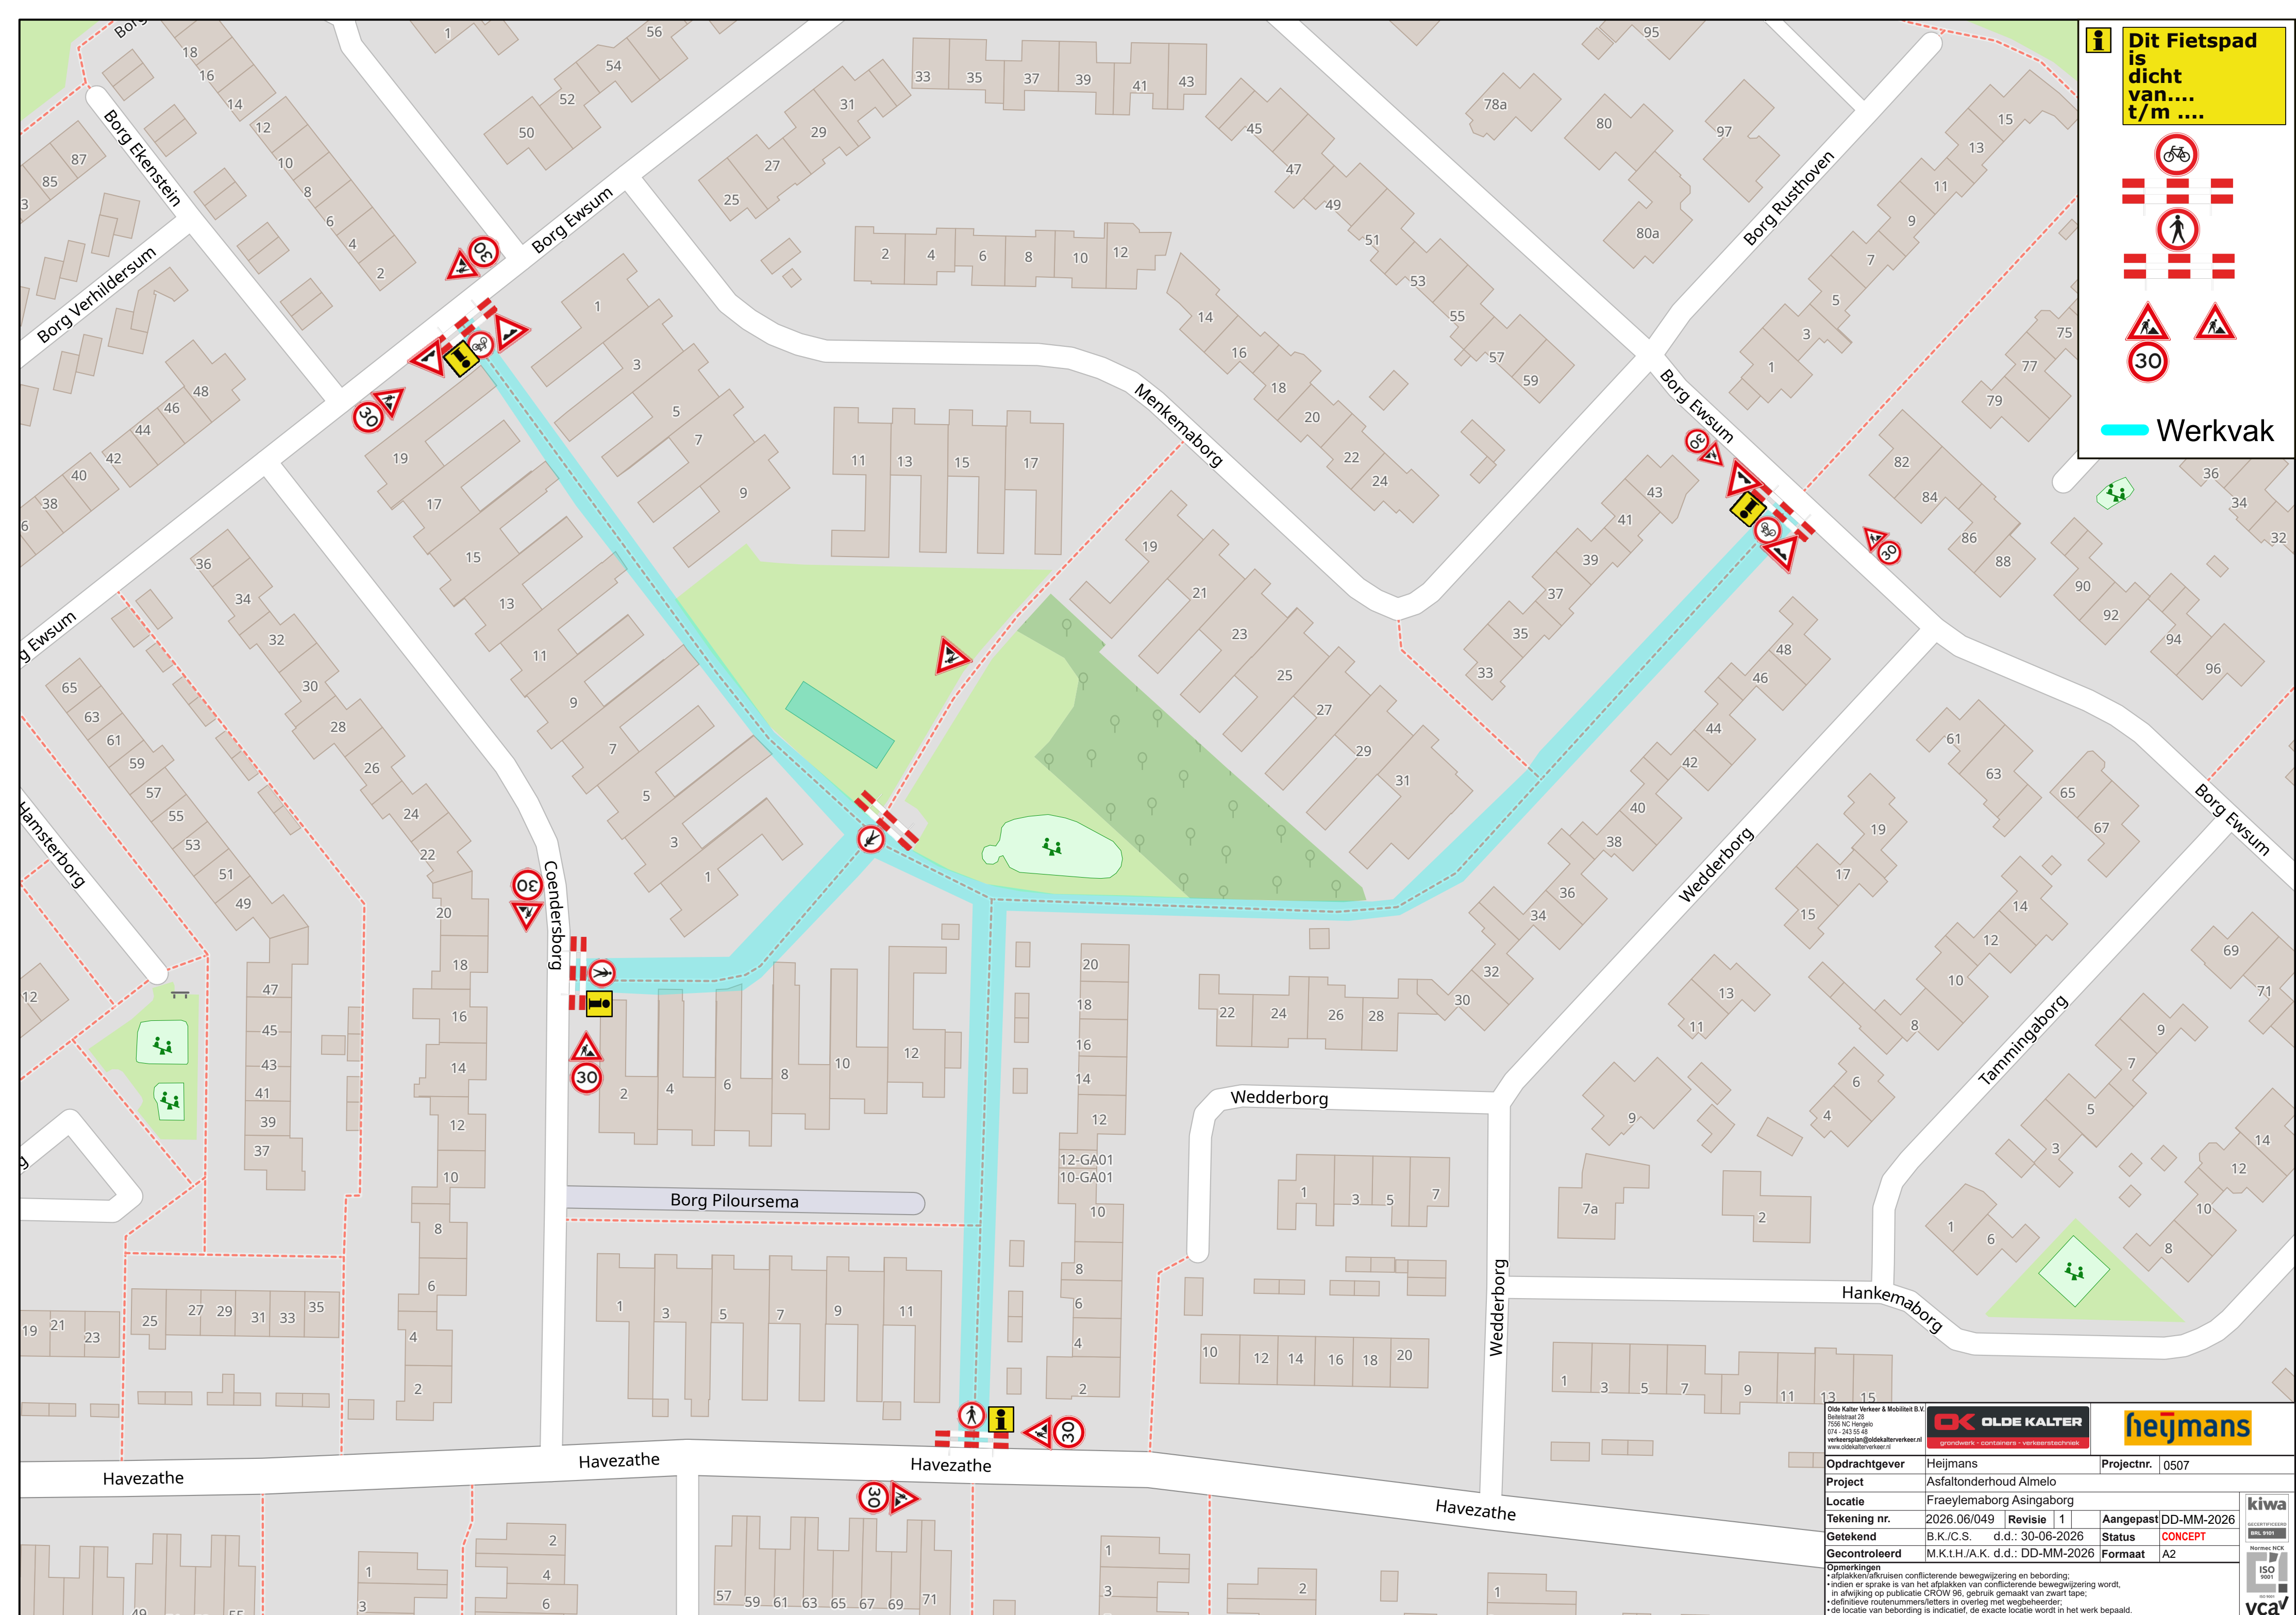

 OLDE KALTER Beheersmaat 25 7526 NC Hengelo 074 - 243 55 48 verkeer@oldekalterverkeer.nl www.oldekalterverkeer.nl			
			
Opdrachtgever	Heijmans	Projectnr.	0507
Project	Asfaltonderhoud Almelo		
Locatie	Fraeylemaborg Asingaborg		
Tekening nr.	2026 06/049	Revisie	1
Getekend	B.K./C.S. d.d.: 30-06-2026	Aangepast	DD-MM-2026
Gecontroleerd	M.K.T.H./A.K. d.d.: DD-MM-2026	Status	CONCEPT
Opmerkingen	Formaat A2 - afplakken/afrukken conflicterende bewegwijzering en bebording; - indien er sprake is van het afplakken van conflicterende bewegwijzering wordt, - in afwijking op publicatie CROW 96, gebruik gemaakt van zwart tape; - definitieve routenummers/letters in overleg met wegbeheerder; - de locatie van bebording is indicatief, de exacte locatie wordt in het werk bepaald.		